


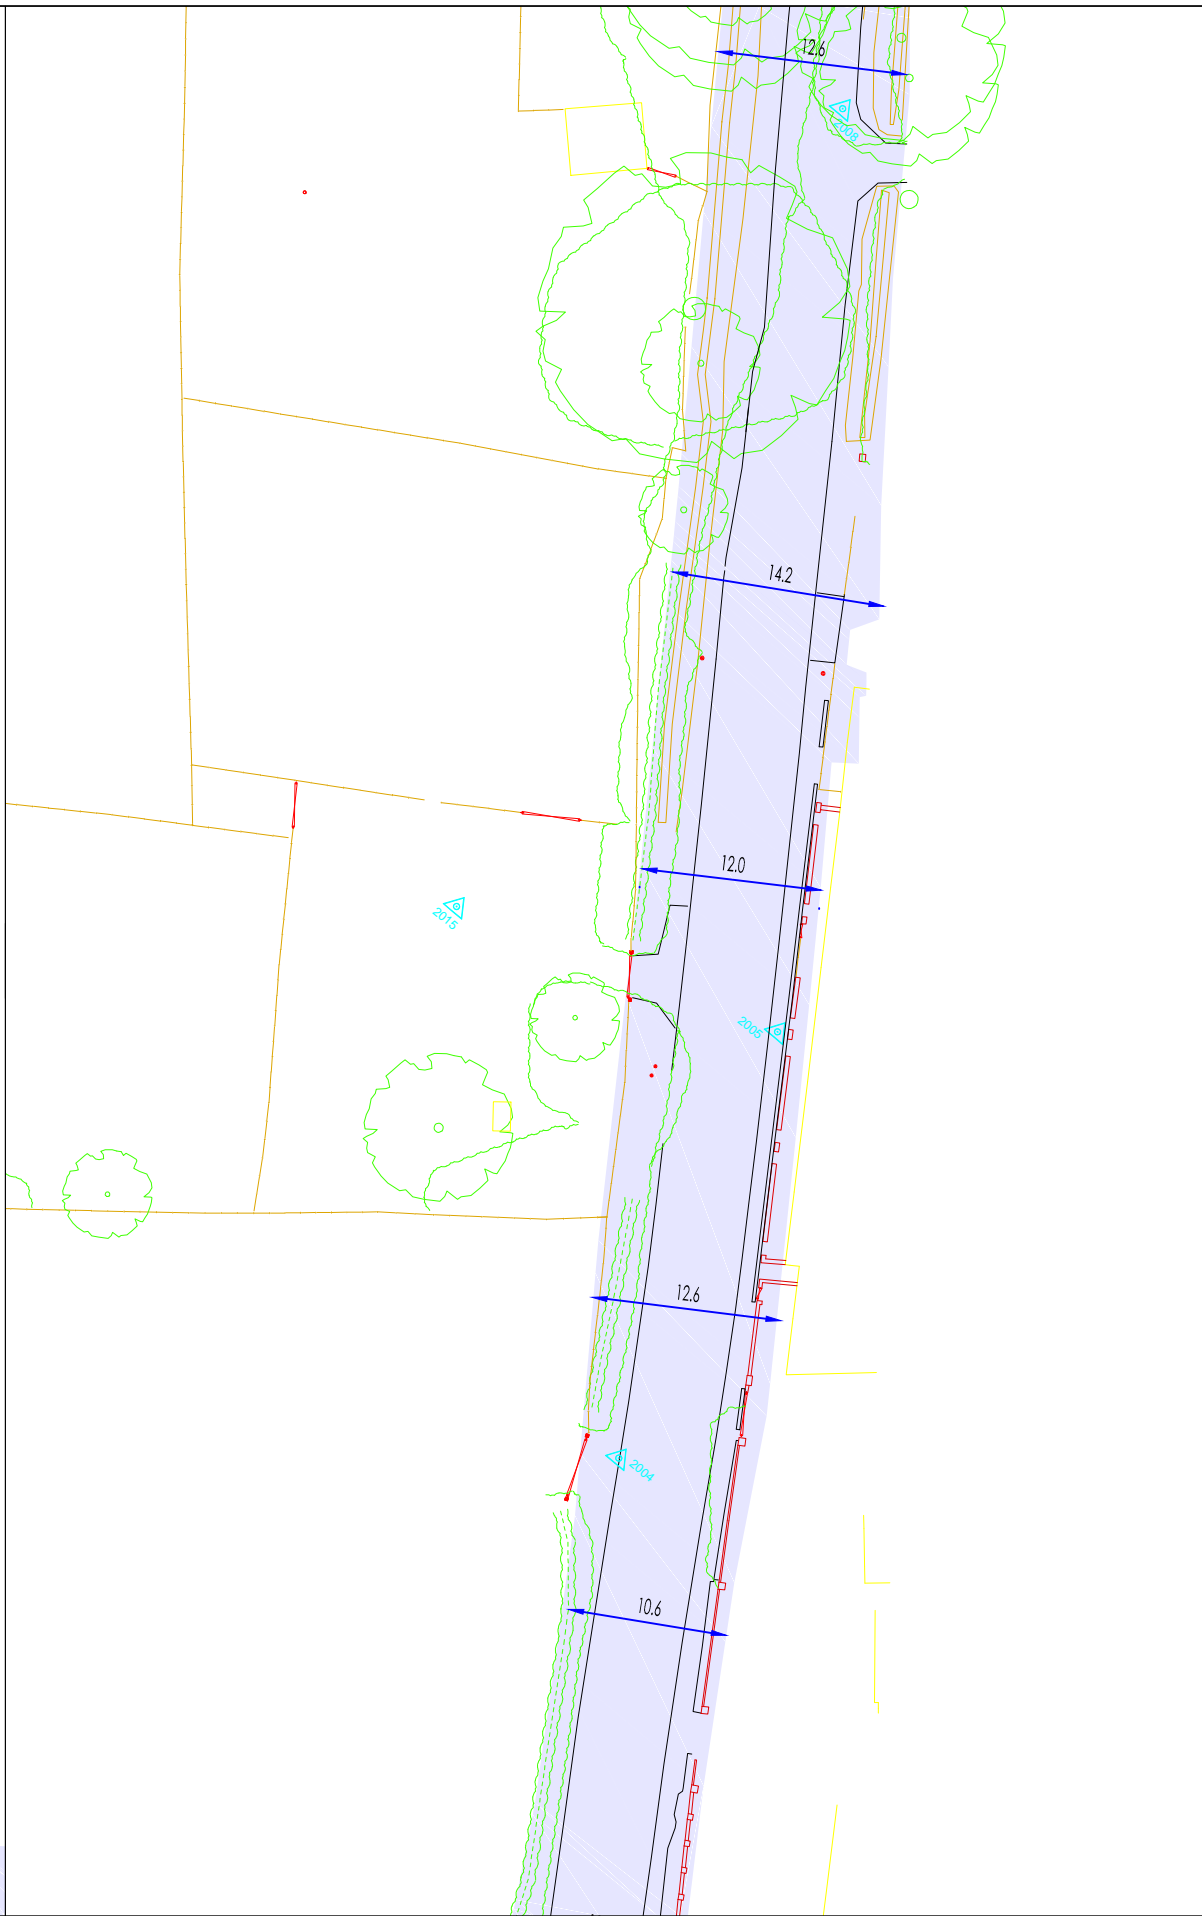

SOUTHERN SECTION OF COLLEGE ROAD SOUTH



NORTHERN SECTION OF COLLEGE ROAD SOUTH

GENERAL NOTES

1. THIS DRAWING IS INTENDED TO BE VIEWED IN COMBINATION WITH ALL RELEVANT ARCHITECTS, ENGINEERS, SERVICES AND SPECIALIST DRAWINGS AND SPECIFICATION.
2. ANY VARIATIONS OR DISCREPANCIES BETWEEN THESE DRAWINGS IN TERMS OF DIMENSIONS OR DETAILS SHOULD BE DRAWN TO THE ATTENTION OF THE ARCHITECT AND/OR THE ENGINEER FOR CLARIFICATION.
3. PAUL BASHAM ASSOCIATES ACCEPTS NO RESPONSIBILITY FOR THE ACCURACY OF BACKGROUND INFORMATION PRODUCED BY THIRD PARTIES – THIS MUST BE TREATED AS INDICATIVE ONLY.
4. ALL DIMENSIONS AND LEVELS ARE IN METRES. DO NOT SCALE THIS DRAWING, PRINT, PLOT OR DISK.
5. THIS DRAWING SHOULD ONLY BE USED FOR CONSTRUCTION IF THE PROJECT PHASE IN THE TITLE FRAME BELOW IS SHOWN AS "CONSTRUCTION". PAUL BASHAM ASSOCIATES TAKE NO RESPONSIBILITY FOR CONSTRUCTION WORKS UNDERTAKEN TO DRAWINGS WHICH ARE NOT MARKED UNDER THIS PHASE.



<b>Project Name</b> COLLEGE ROAD SOUTH ASTON CLINTON
<b>Project Phase</b> PRELIMINARY

<b>Title</b> HIGHWAY BOUNDARY AND TOPOGRAPHICAL SURVEY OVERLAY
--

**Paul Basham Associates Ltd**  
 Lancaster Court  
 8 Barnes Wallis Road  
 Fareham Hampshire  
 PO15 5TU  
 T +44 (0) 1489 668134  
 E info@paulbashamassociates.com  
 W www.paulbashamassociates.com

<b>Client</b>
---------------

<b>Checked By</b> JH	<b>Checked Date</b> 05.12.16
<b>Drawn By</b> WF	<b>Drawn Date</b> 05.12.16

<b>Scale</b> 1:500	<b>(AT A3 SIZE)</b>	
<b>Client Drawing No.</b>	<b>PBA Drawing No.</b> 075.0001.011	<b>Revision</b>