




SOUTHERN SITE ACCESS

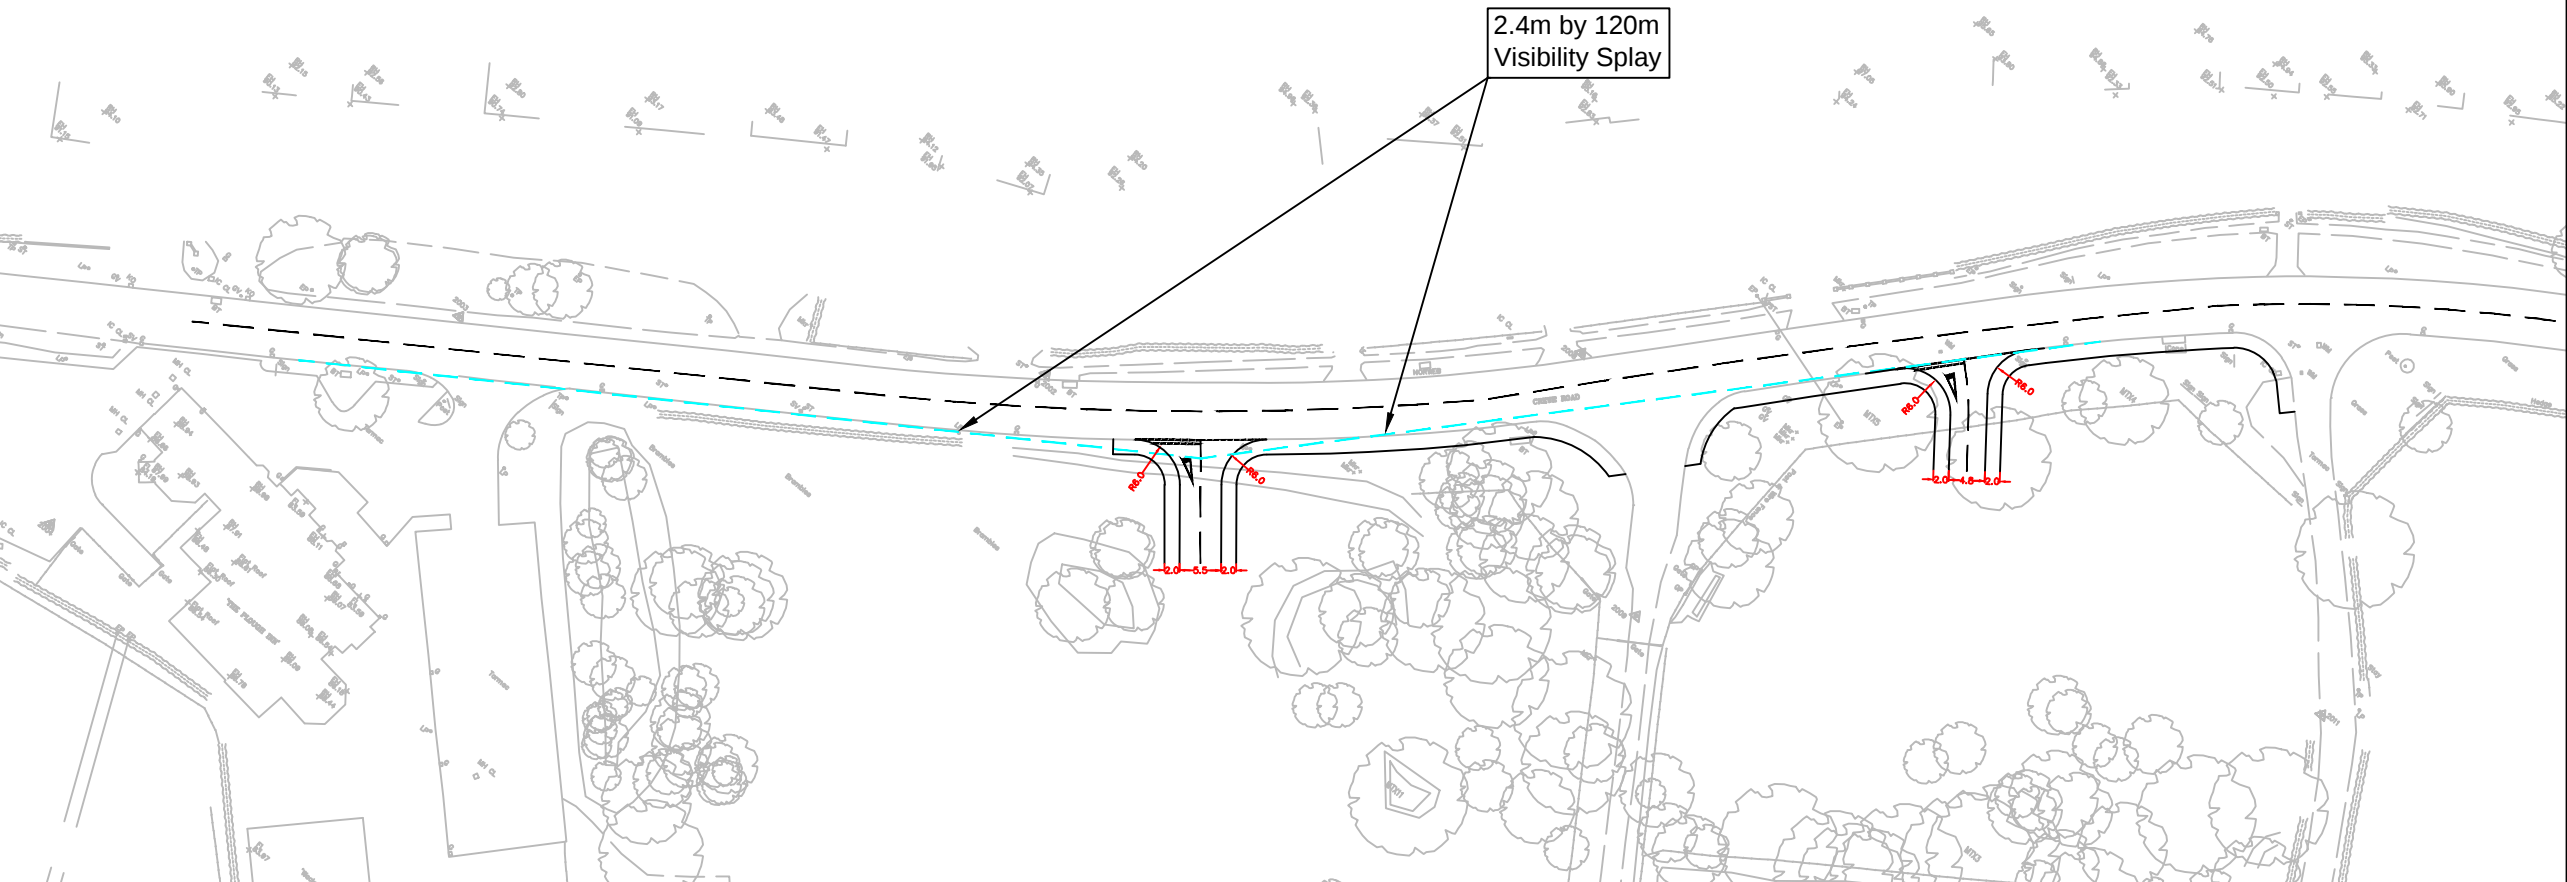

NORTHERN SITE ACCESS

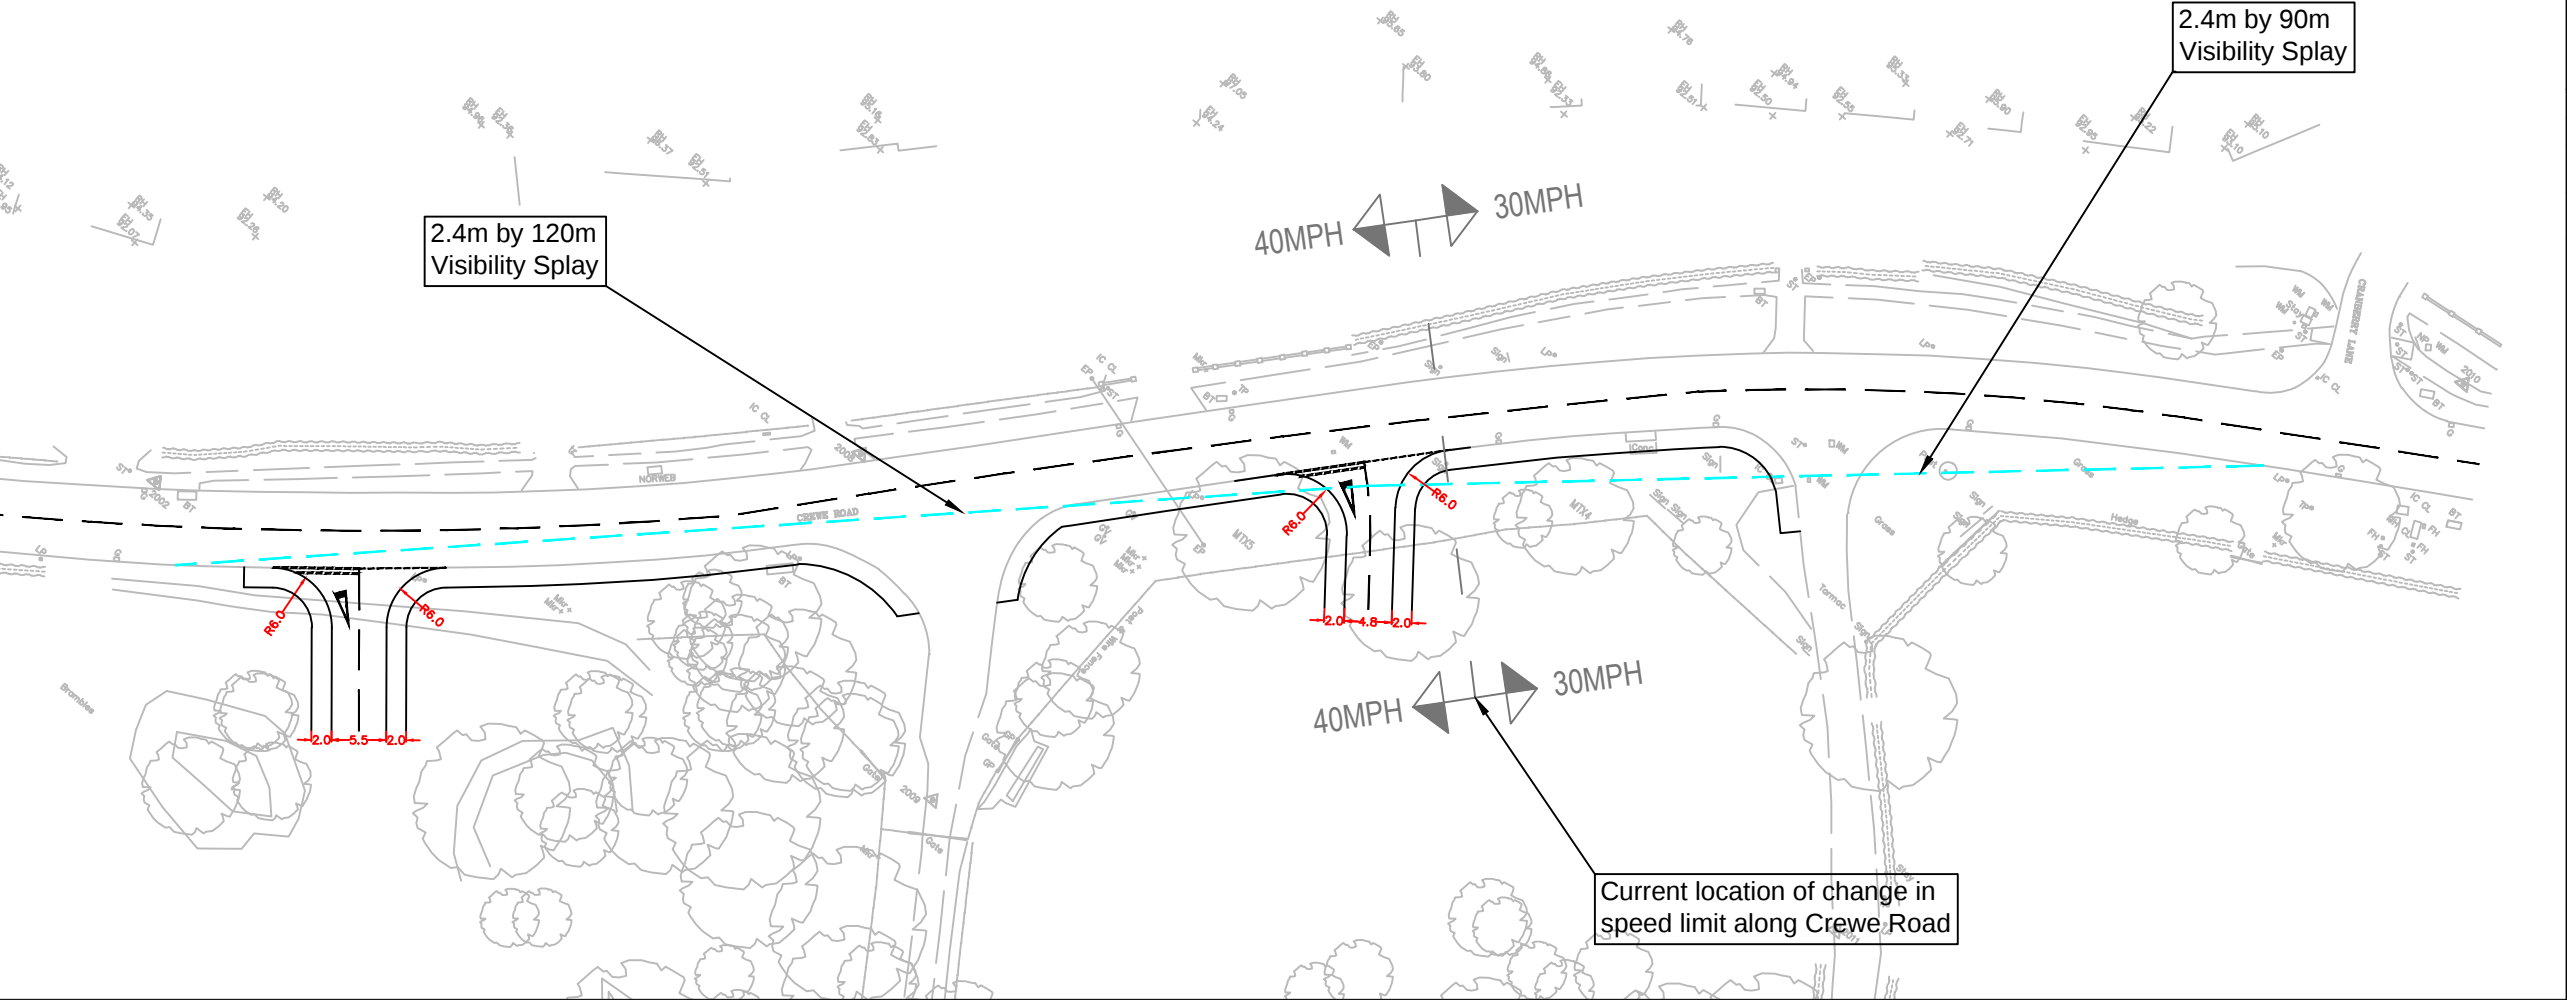

DO NOT SCALE: CONTRACTOR TO CHECK ALL DIMENSIONS AND REPORT ANY OMISSIONS OR ERRORS

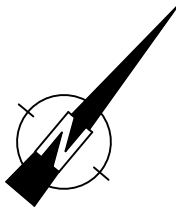

Plan 2

PRELIMINARY ISSUE

E	General Revision	LB	AK	AK	14/04/15
D	Footway extended	AC	AB	AB	16/05/14
C	Footway extended	JED	AB	AB	16/05/14
B	Existing trees added	LB	AB	AB	09/05/14
A	Southern Site Access Location Amended	LB	AB	AB	25/03/14
REV	DESCRIPTION	BY	CHK	APP	DATE

HOLLINS STRATEGIC LAND LLP

QUAY WEST at MediaCity UK
TRAFFORD WHARF ROAD
TRAFFORD PARK
MANCHESTER
M17 1HH
TEL: +44 (0)161 872 3223
FAX: +44 (0)161 872 3193
e-mail: manchester@wyg.com



Project: A08606
CREW ROAD, ALSAGER

Drawing Title:
PROPOSED SITE ACCESS ARRANGEMENTS

Scale @ A3 1:1000	Drawn LB	Date 20/03/14	Checked AB	Date 20/03/14	Approved AB	Date 20/03/14
Project No. A086060	Office 27	Type C	Drawing No. A086060-SK001	Revision E		