

DO NOT SCALE

LEGEND

TOTAL SITE AREA

WATERCOURSE (MAIN RIVER)

WATERCOURSE (ORDINARY)

EXISTING DRAINAGE FEATURES

POND

FLOODPLAIN EXTENTS


1% AEP EVENT (FLOOD ZONE 3)

0.1% AEP EVENT (FLOOD ZONE 2)

HISTORICAL FLOODING - (AS INDICATED BY LAND OWNER)

HISTORICAL PONDING

APPROXIMATE LOCATION OF HISTORICAL FLOODING

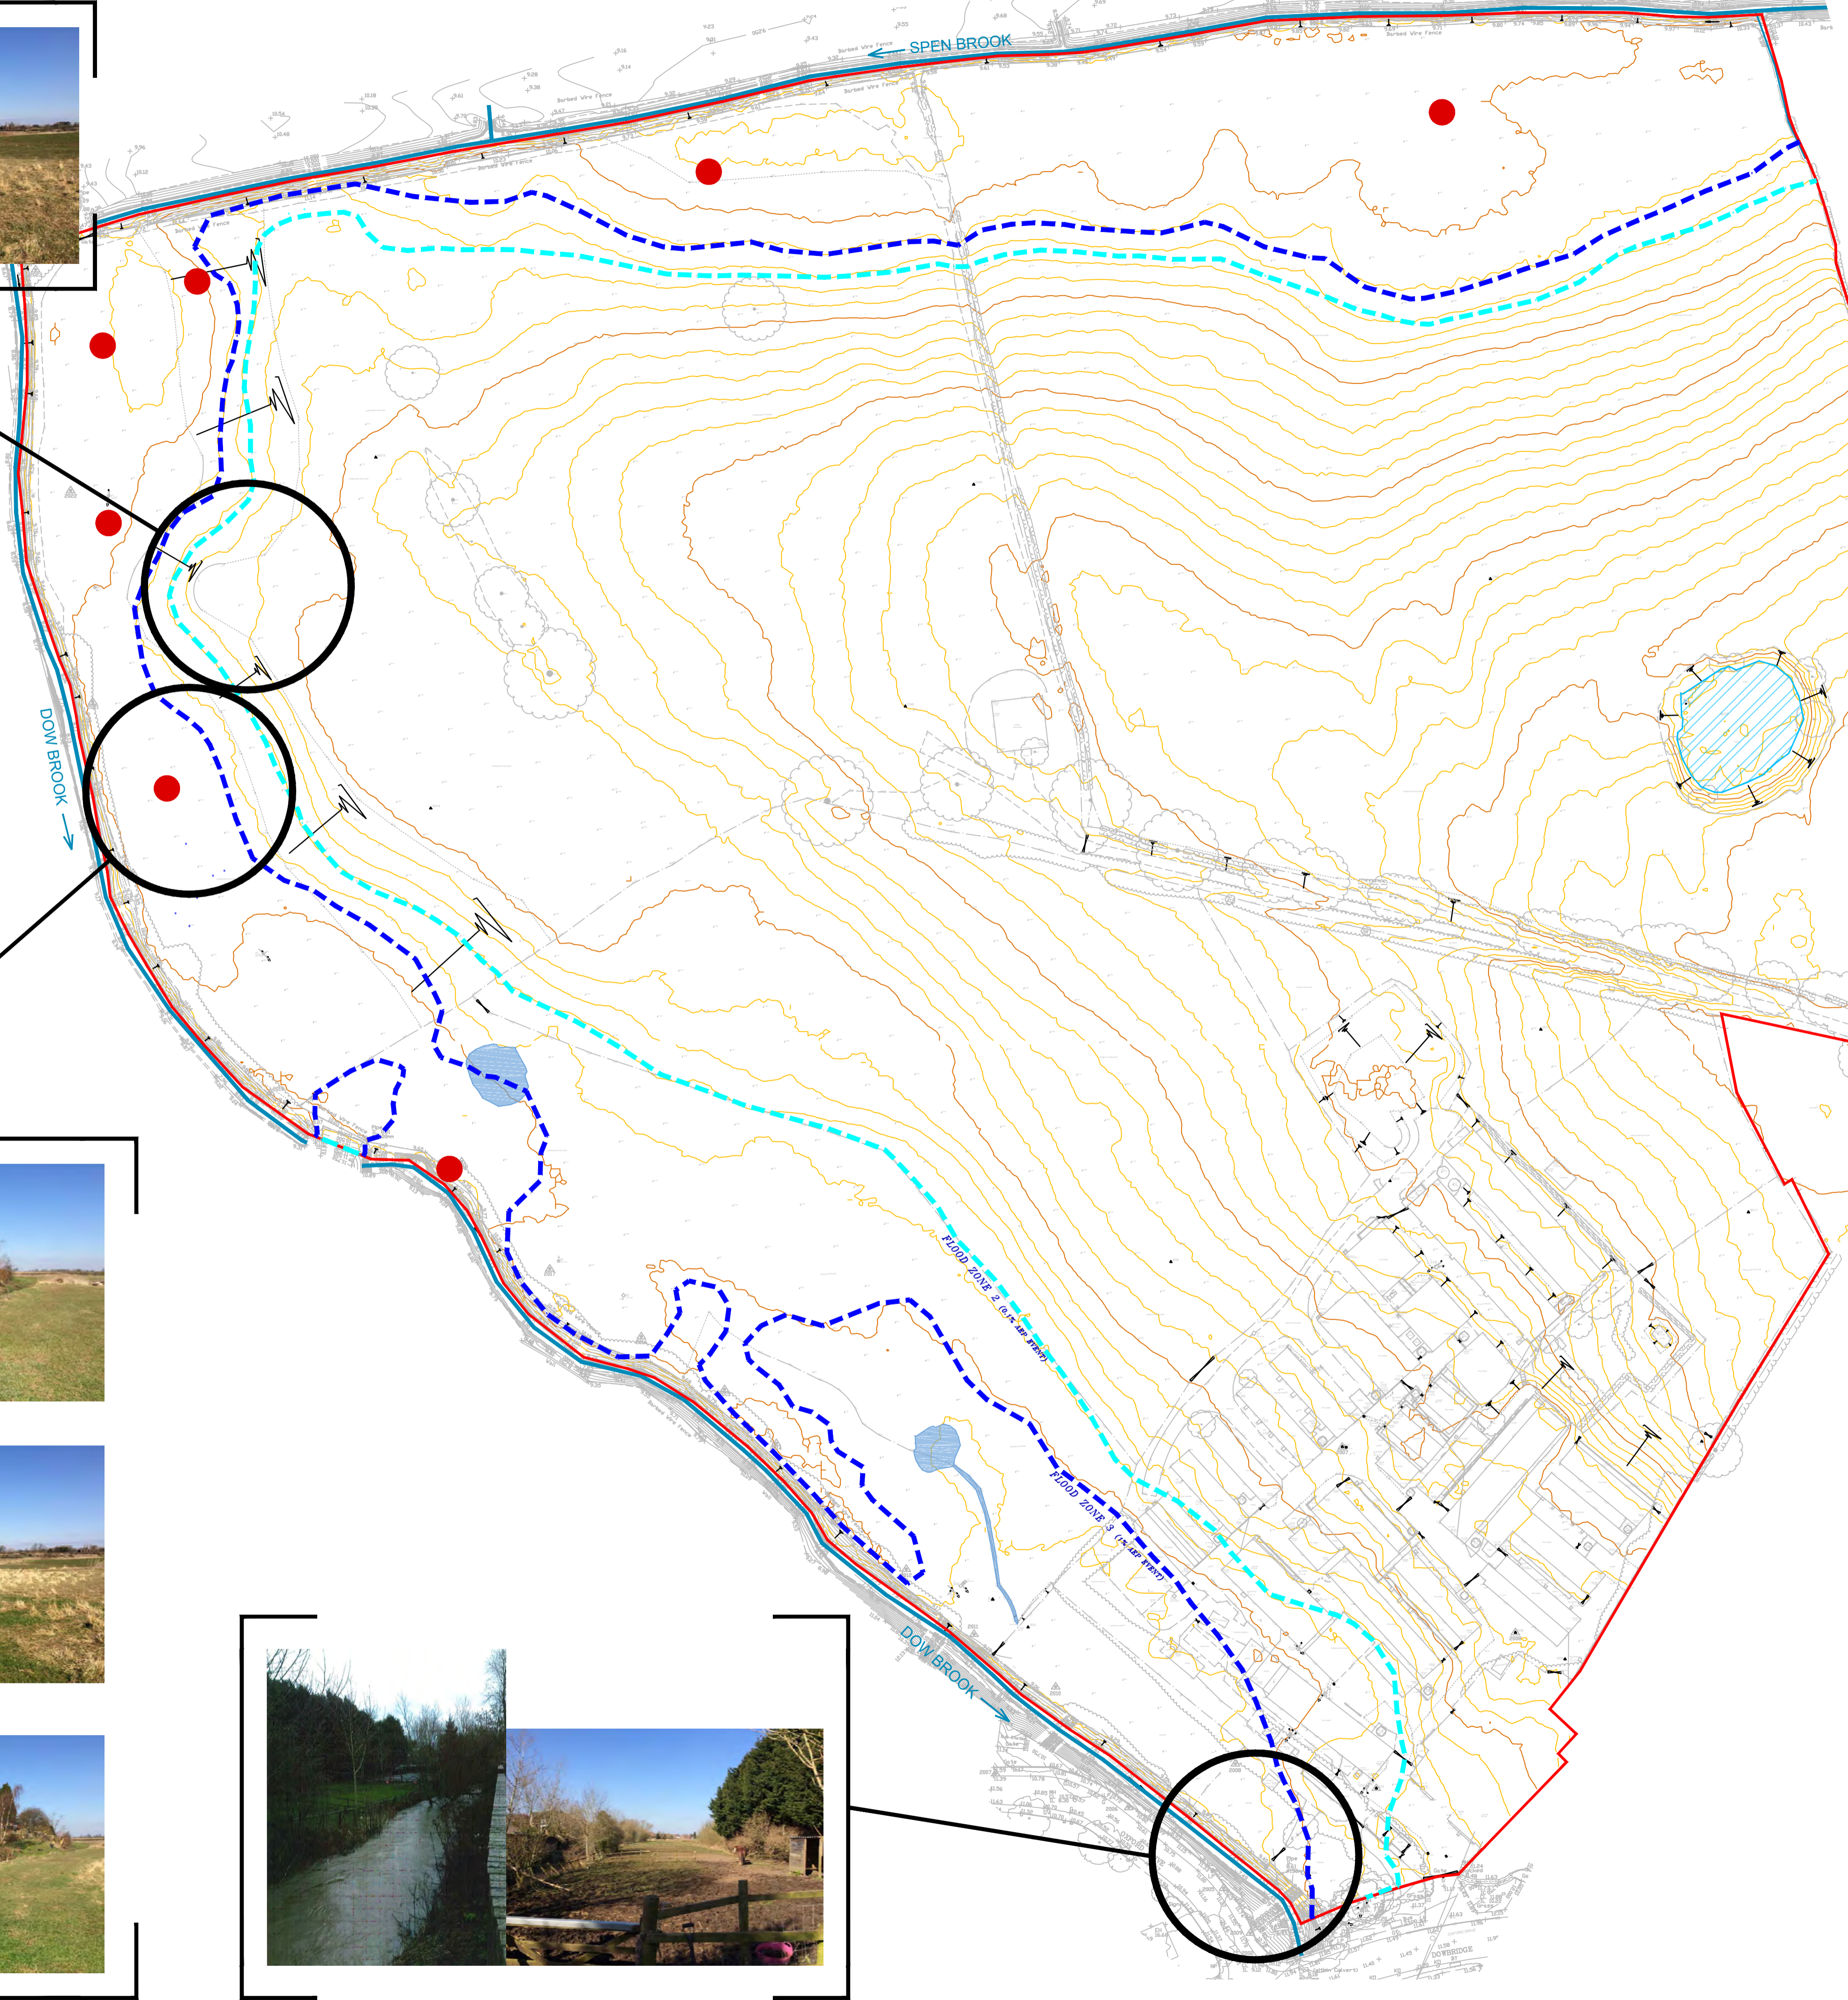

B	24.03.15	CP	UPDATED FOLLOWING CLIENT REVIEW	KW
A	21.03.15	CP	PRELIMINARY ISSUE FOR REVIEW	RDN
REV	DATE	BY	DESCRIPTION	CHK

DRAWING STATUS:

BETTS ASSOCIATES
 CIVIL AND STRUCTURAL ENGINEERS
 Old Marsh Farm Barrs, Welsh Road, Sealand, Flintshire, CH5 2LY
 Tel: 01244 288178 Fax: 01244 288179 enquiries@betts-associates.co.uk

HSL HOLLING STRATEGIC LAND

PROJECT: **BROOK FARM KIRKHAM**

TITLE: **PRE-DEVELOPMENT HISTORICAL FLOODING PLAN**

DATE: MAR 2016	SCALE & SIZE: 1:800 @ A1	DRAWN: KW	CHECKED: RDN
PROJECT No: HSL06	DRAWING No: 107	REV: B	