


NOTES

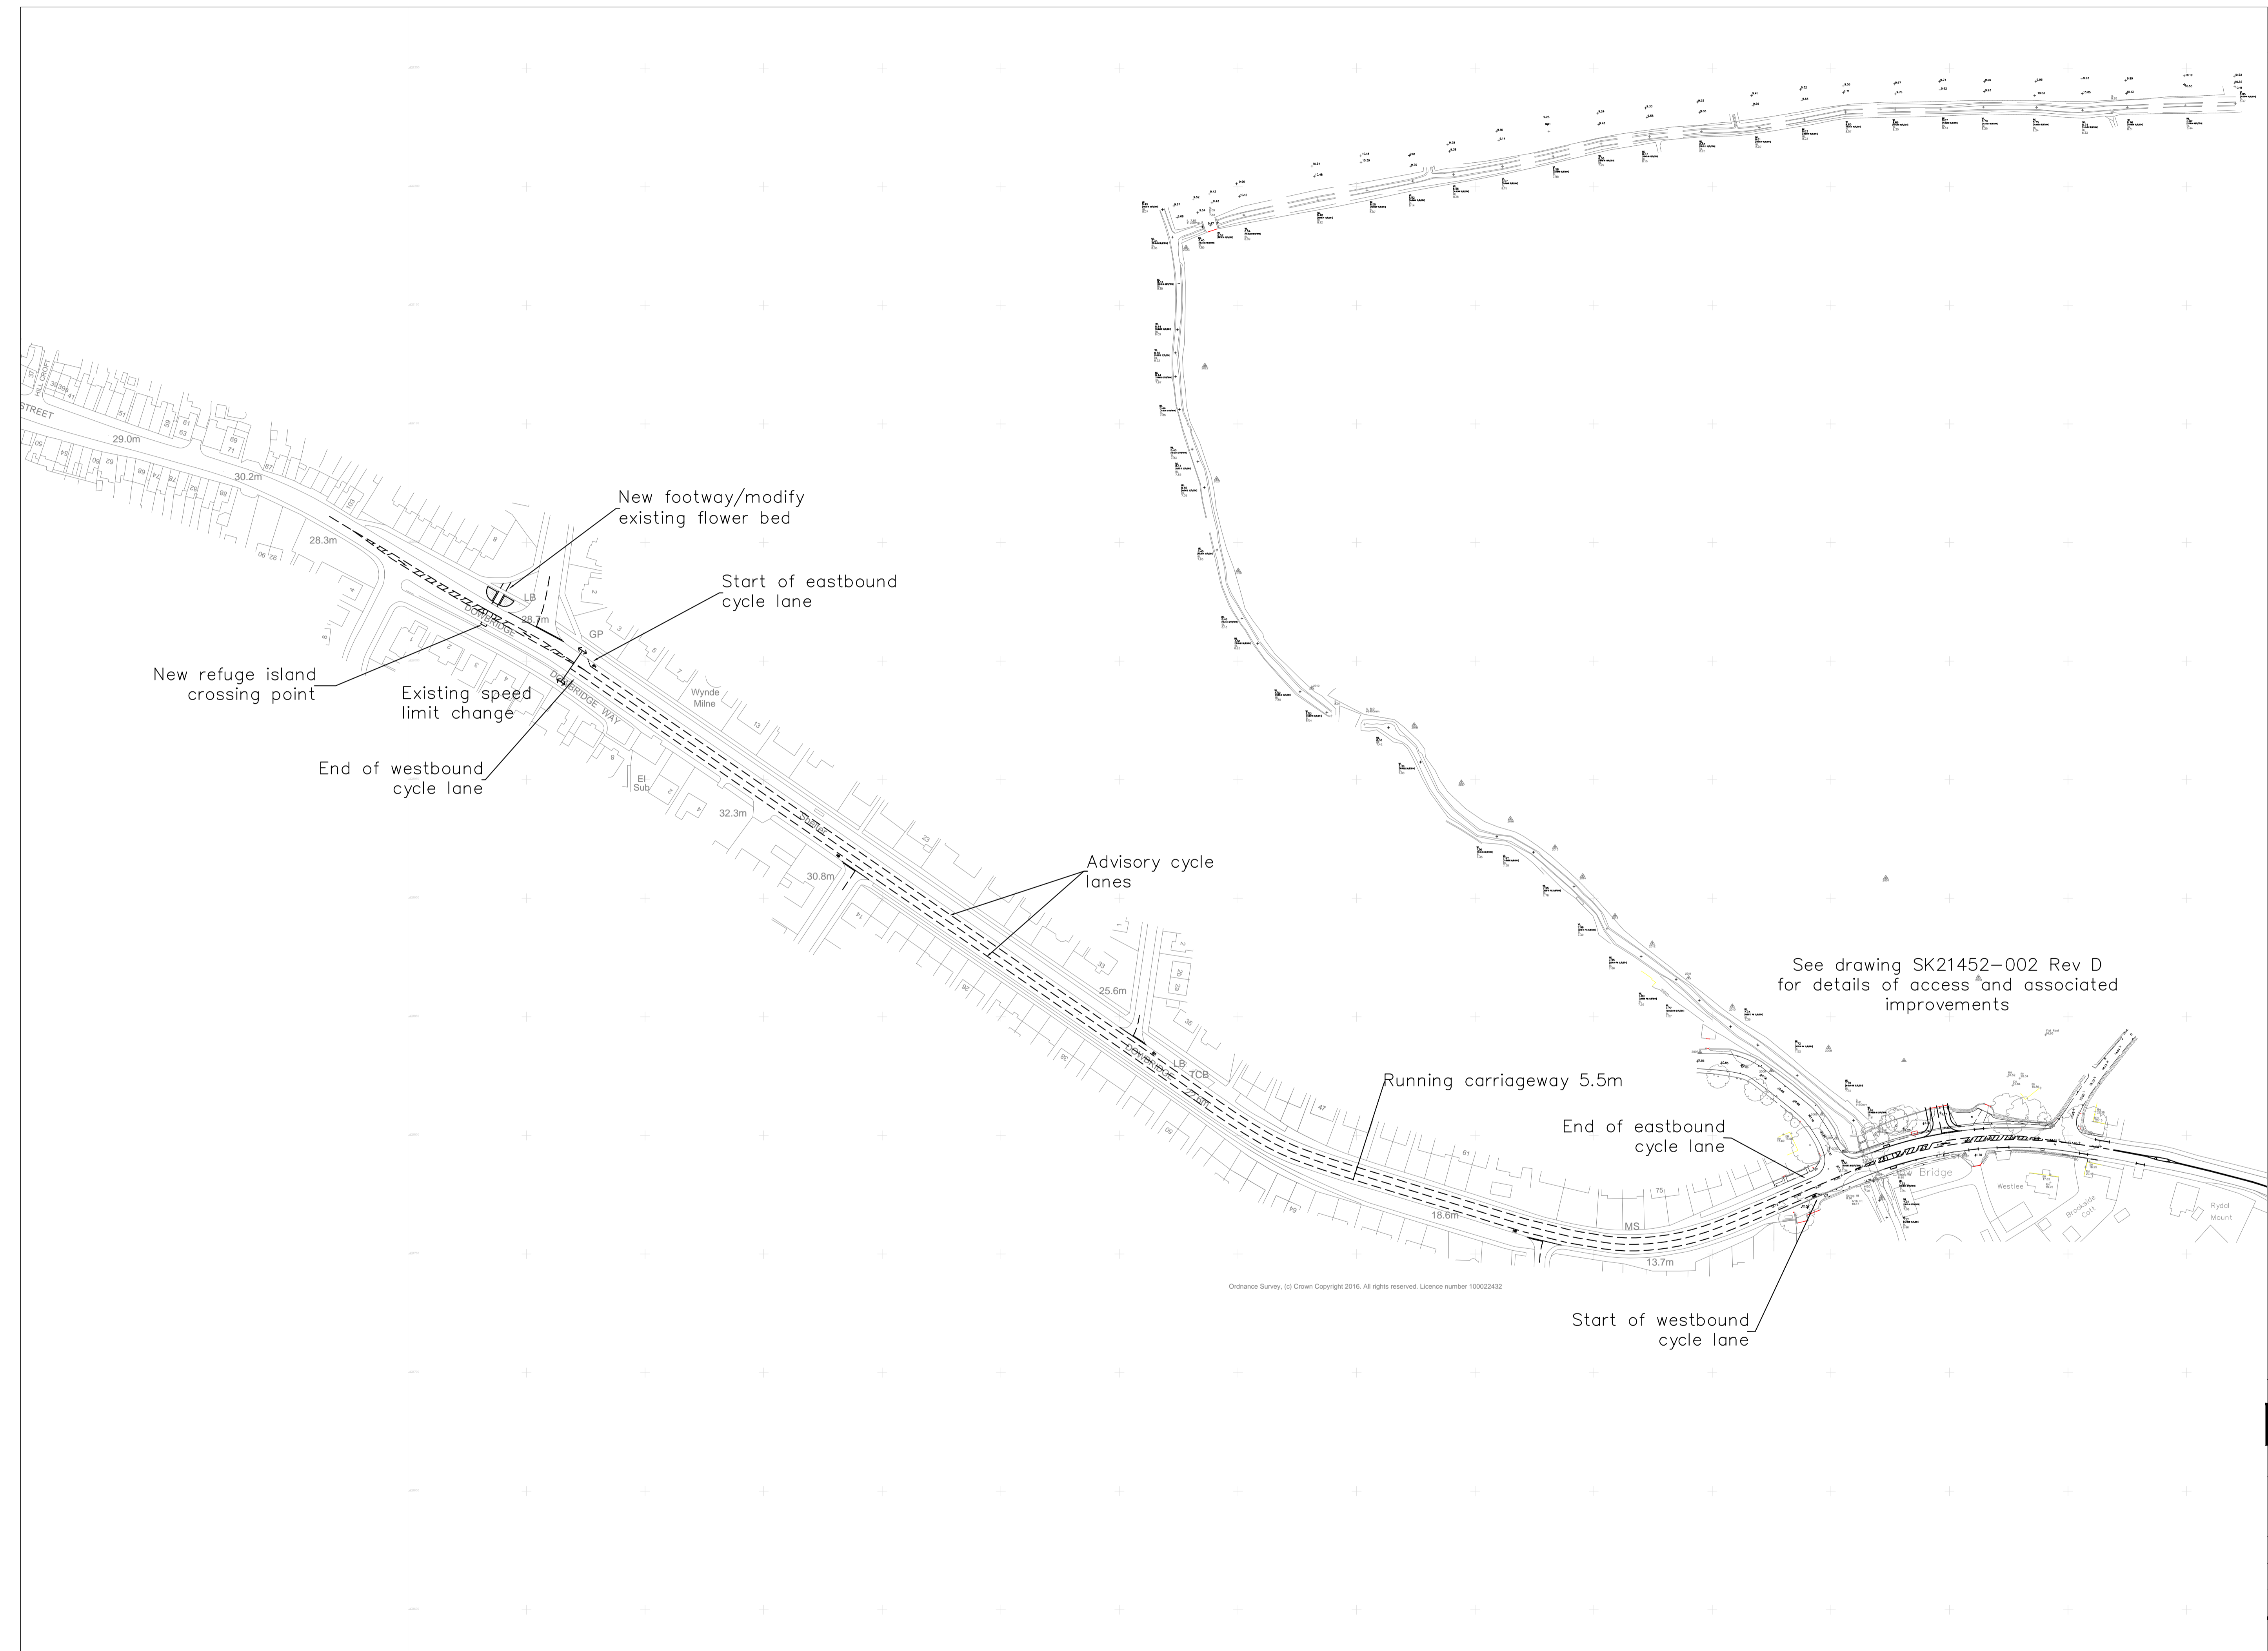

Revision Details	By	Date	Suffix
LCC amendments	JAT	03.04.16	A
Checked			

Drawing Number  
**SK21452-007**

Drawing Title  
**Dowbridge, Kirkham**

Proposed cycle lane provision  
**B5259**

Scale at A3  
**1:1250**

Drawn	Approved
KAB	JAT
Check	Date
JAT	31.03.16